

Surveyed 1997  
Revised 2008  
Levelled 1991

# Land Registry Compliant Map



736702

### ITM CENTRE PT. COORDS.

706970,736616

### DESCRIPTION

### MAP SHEETS

1:1000  
3195-14



Arna thionsú agus ama thionsú ag Suirbhéireacht Ordánais Éireann, Páirc an Fhionnuisce, Baile Átha Cliath 8, Éire. Compiled and published by Ordnance Survey Ireland, Phoenix Park, Dublin 8, Ireland.

Sártaíonn atáirgeadh neamhúdaraithe cóipcheart Shuirbhéireacht Ordánais Éireann agus Rialtas na hÉireann. Unauthorised reproduction infringes Ordnance Survey Ireland and Government of Ireland copyright.

Gach cead ar cosnamh. Ní ceadmhach aon chuid den fhóilseachán seo a chóipeáil, a atáirgeadh nó a tharchur in aon foirm ná ar aon bhealach gan cead i scríbhinn roimh ré ó úinéirí an chóipchirt. All rights reserved. No part of this publication may be copied, reproduced or transmitted in any form or by any means without the prior written permission of the copyright owners.

Ní hionann bóthar, bealach nó cosán a bheith ar an léarscáil seo agus fianaise ar chead síl. The representation on this map of a road, track or footpath is not evidence of the existence of a right of way.

© Suirbhéireacht Ordánais Éireann, 2009  
© Ordnance Survey Ireland, 2009




736530

707086

707086

706853


706853

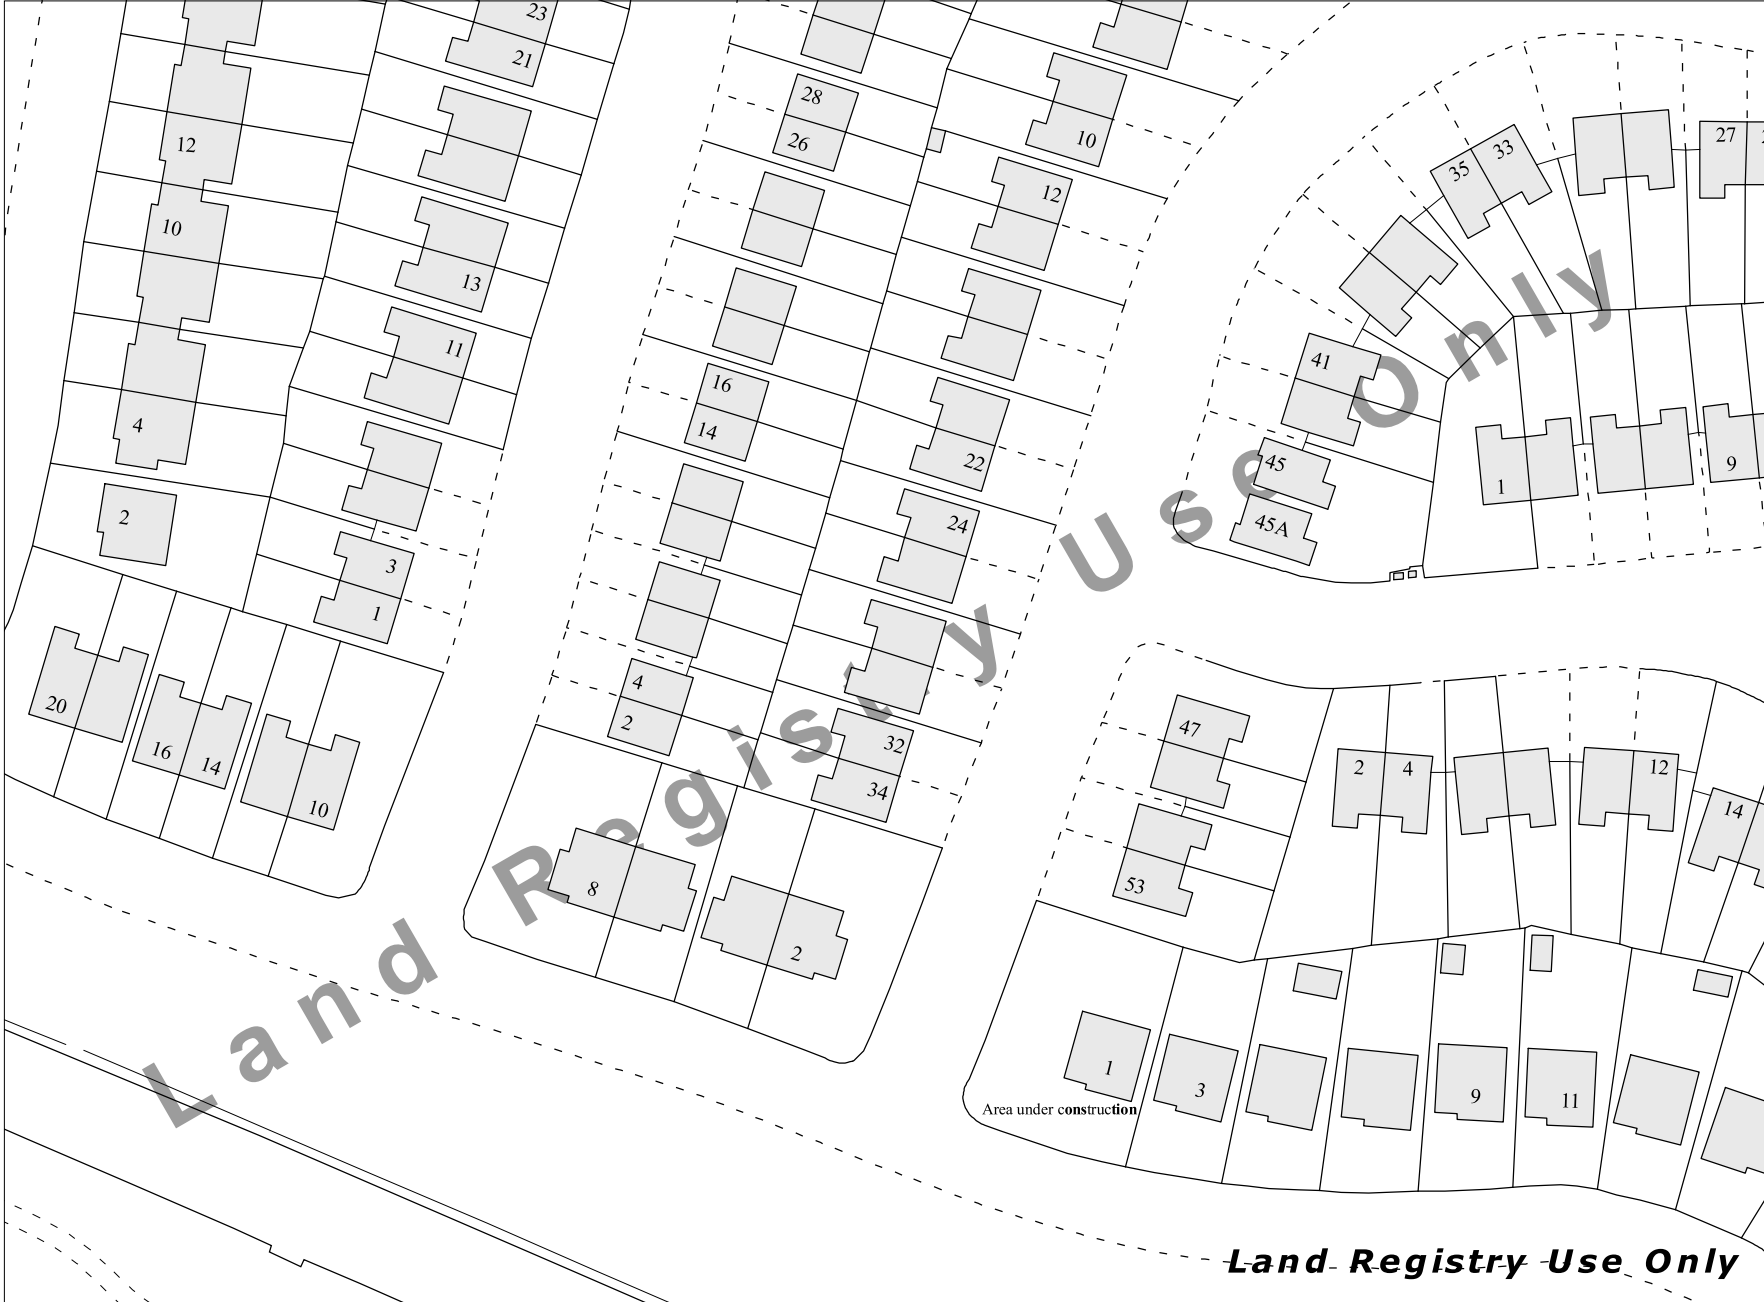

Area under construction

**Land Registry Use Only**

Scale:- 1:1,000  
Scála:- 1:1,000

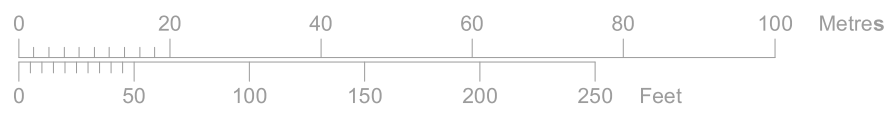

Plot Ref. No. 19596759\_1\_1  
Plot Date 26-MAY-2009